

# AAPA 2010

May 29 - June 3, 2010  
 Georgia World Congress Center  
 Atlanta, Georgia  
 Exhibit Halls B2 - B3



139 Campanelli Drive  
 Middleborough, MA 02346  
 Phone: 508.946.8500  
 Fax: 508.923.1409

- Account Executive: Matt McClellan
- Revision Date: 03.05.10
- Rev. # 95
- Drawn By: Christine Smith/mjm
- Scale: Fit to Page

SOLD/UNSOLD as of 03/05/2010

78% - 34,400 SqFt Rented  
 22% - 9,500 SqFt Available

Dimension	Size	Qty	SqFt	Rented	Available
10'x10'	100	244	24,400	149	95
10'x20'	200	23	4,600	23	0
10'x30'	300	2	9,000	2	0
20'x20'	400	8	3,200	8	0
20'x30'	600	3	1,800	3	0
20'x40'	800	4	3,200	4	0
30'x30'	900	1	9,000	1	0
30'x40'	1,200	3	3,600	3	0
40'x40'	1,600	1	1,600	1	0
<b>Totals:</b>	<b>289</b>	<b>43,900</b>	<b>194</b>	<b>95</b>	


SOLD/UNSOLD as of 03/05/2010

100% - 1,500 SqFt Rented  
 0% - 0 SqFt Available

Dimension	Size	Qty	SqFt	Rented	Available
30'x50'	1,500	1	1,500	1	0
<b>Totals:</b>	<b>1</b>	<b>1,500</b>	<b>1</b>	<b>0</b>	

BUILDING B UTILITIES		TYPICAL DOUBLE COLUMN		TYPICAL SINGLE COLUMN	
C	120 VOLT SINGLE PHASE 20 AMP	208 VOLT SINGLE PHASE 20 AMP	208 VOLT THREE PHASE 60 AMP	480 VOLT THREE PHASE 200 AMP	WATER (TAP TEMPERATURE) COMPRESSED AIR TELEPHONE LINE DRAIN
E	120 VOLT SINGLE PHASE 20 AMP	208 VOLT SINGLE PHASE 20 AMP	208 VOLT THREE PHASE 60 AMP	480 VOLT THREE PHASE 200 AMP	WATER (TAP TEMPERATURE) COMPRESSED AIR TELEPHONE LINE DRAIN
E1	120 VOLT SINGLE PHASE 20 AMP	208 VOLT SINGLE PHASE 20 AMP	208 VOLT THREE PHASE 60 AMP	208 VOLT THREE PHASE 100 AMP	208 VOLT THREE PHASE 200 AMP
F	120 VOLT SINGLE PHASE 20 AMP	208 VOLT SINGLE PHASE 20 AMP	208 VOLT THREE PHASE 60 AMP	208 VOLT THREE PHASE 100 AMP	480 VOLT THREE PHASE 200 AMP
F1	120 VOLT SINGLE PHASE 20 AMP	208 VOLT SINGLE PHASE 20 AMP	208 VOLT THREE PHASE 60 AMP	208 VOLT THREE PHASE 100 AMP	480 VOLT THREE PHASE 200 AMP

BUILDING B - LEVEL ONE (EXHIBIT HALLS)					
Room Number	Recommended Capacities			Area (Sq. Ft.)	Ceiling Height
	Theater	Classroom	Banquet		
B-1 Hall	8,606	-	4,800	89,500	30'
B-2 Hall	9,908	-	5,480	96,000	30'
B-3 Hall	13,254	-	7,980	121,500	30'
B-4 Hall	15,870	-	9,310	149,500	30'
B-5 Hall	15,984	-	9,370	151,000	30'

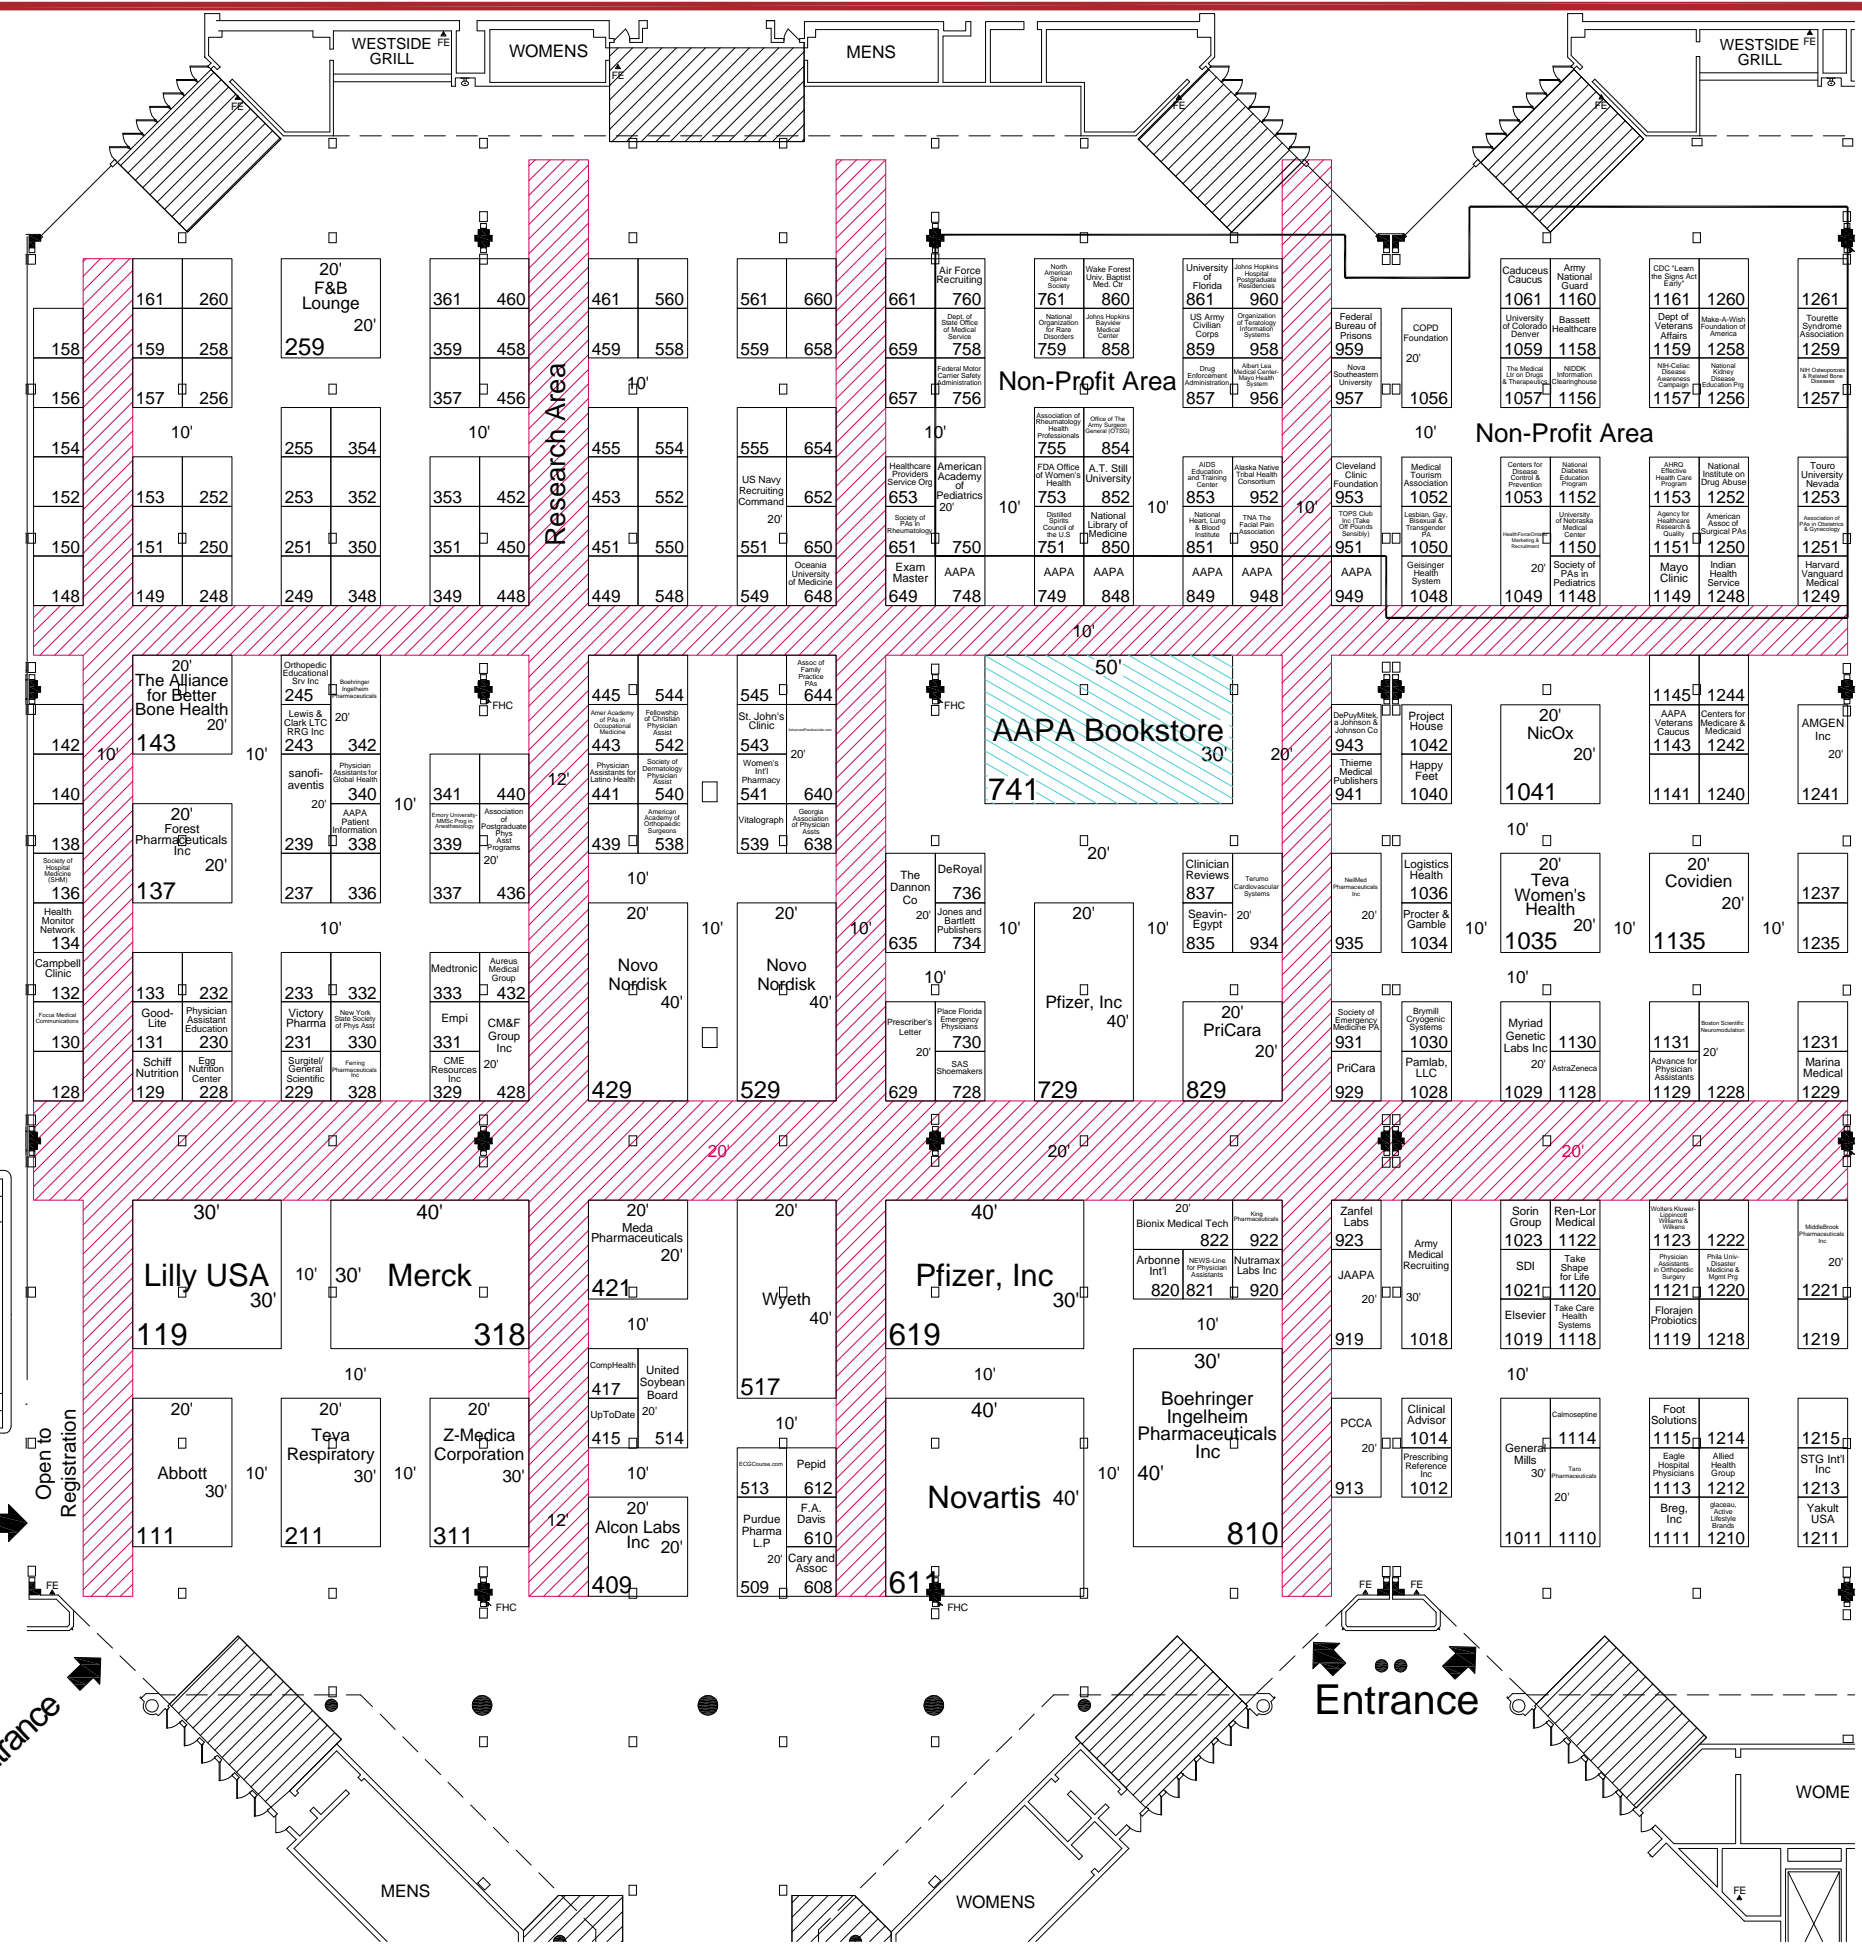

Entrance →

Entrance →

Entrance →

**Disclaimer**  
 Every effort has been made to ensure the accuracy of all information contained on this floor plan. However no warranties, either expressed or implied are made with respect to this floor plan. If the location of building columns, utilities or other architectural components of the facility is a consideration in the construction or usage of an exhibit, it is the sole responsibility of the exhibitor to physically inspect the facility to verify all dimensions and locations.

\*This floor plan is subject to fire marshal approval.