

NMA Annual Convention


July 28-30, 2019

Hawaii Convention Center - Kamehameha Hall 1 - Level 1
Honolulu, Hi



Show Information	
Show Name	NMA Annual Convention
Show Dates	July 28-30, 2019
Move-In	07/26/19
Job #	C186320719
AE	Randy Hilkert

Inventory as of 10/23/2018			
Dimension	Size	Qty	SqFt
10'x10'	100	105	10,500
10'x20'	200	4	800
20'x20'	400	1	400
20'x30'	600	3	1,800
30'x50'	1,500	1	1,500
Totals:		114	15,000

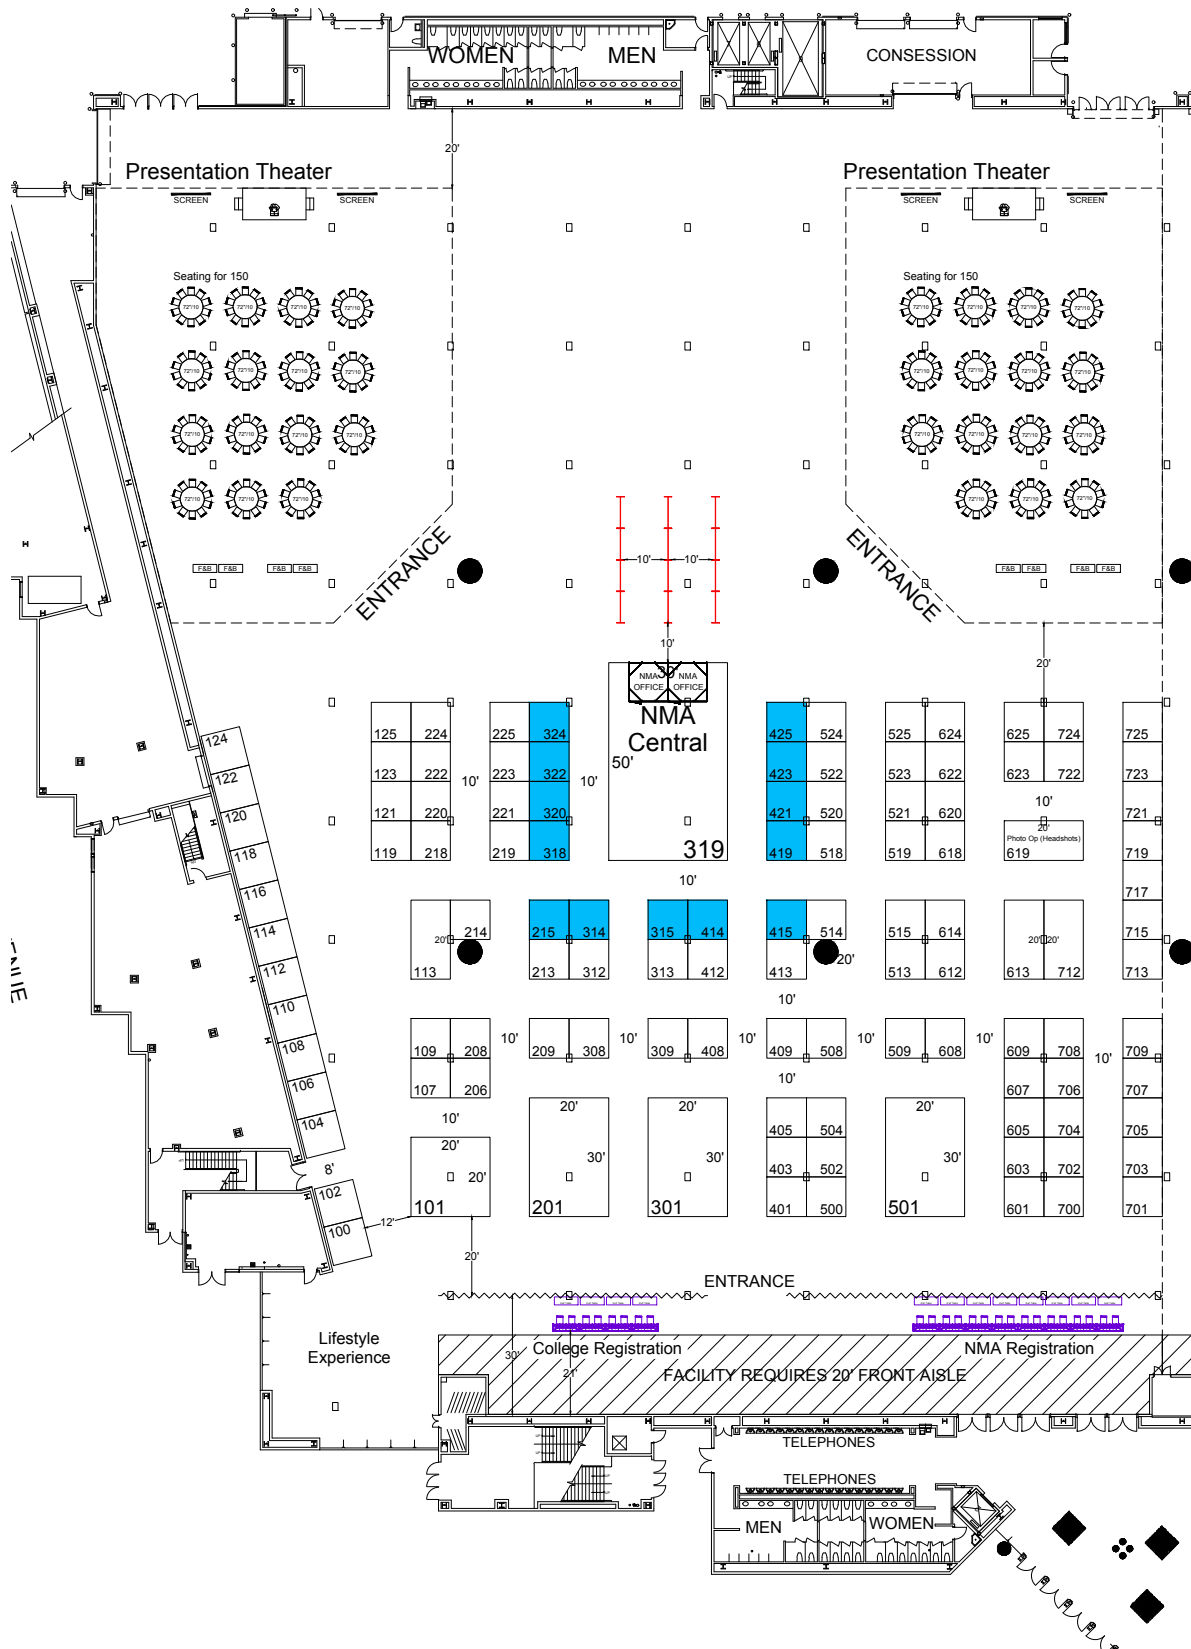

Premium Booths

Floor Plan Legend	
FCH	- FIRE HOSE CABINET
FEC	- FIRE EXTINGUISHER CABINET
FHR	- FIRE HOSE RACK
FB	- FIRE BIKEN
FIRE HOSE CABINETS IN BOOTHS MUST BE TOTALLY VISIBLE AND ACCESSIBLE	
FIRE HOSE CABINET MUST BE KEPT CLEAR	

Venue Info	
Building Name	Hawaii Convention Center
Hall	Kamehameha Hall 1
Floor	Level 1
Address	1801 Kalakaua Avenue Honolulu, HI 96815

Drawing Information	
File Path	J:_SES Floorplans_01_SES SHOW FLOORPLANS\2019\07_19y
File Name	07_NMA Annual Convention_C186320719.dwg
Drawn By	Jessica Perez
Last Saved	10/9/2018 9:33 AM
Saved By	Jperez
Tab	Floorplan
Paper Size	ANSI full bleed A (11.00 x 8.50 Inches)
Scale	NTS

1531 Carroll Drive NW
Atlanta, GA 30318
(v) 404-720-8600
(f) 404-720-8750

Shepard Exposition Services has made every effort to ensure the accuracy of all information contained on this floor plan. However, no warranties, either expressed or implied, are made with respect to this floor plan. Verifying the locations of building columns, utilities, or other architectural components of the facility is the sole responsibility of the exhibitor/show management.

SUBJECT TO FIRE MARSHAL APPROVAL